

LANEWAY SUITE



EAST ELEVATION
SCALE: 3/16" = 1'-0"



WEST ELEVATION
SCALE: 3/16" = 1'-0"

ROBINSON RESIDENTIAL
PERSONALIZING HOME DESIGN


PROJECT: **GRESS LANEWAY HOME** 2117 EDWARD ST REGINA, SASKATCHEWAN
 2332 2ND AVENUE REGINA, SASKATCHEWAN CANADA, S4E 1K3
 TEL: (306) 352-6617 FAX: (306) 352-6619

SCALE: 3/16" = 1'-0"
 DESIGNED BY: PSL
 DRAWN BY: PSL
 DATE: MAR 23, 2016


DRAWING NO. **A-1**

DRAWING TITLE
EXTERIOR ELEVATIONS

1. Copyright of these plans, models, and drawings is retained by Robinson Residential Design Inc. No part of these plans, models, or drawings may be reproduced, stored in a retrieval system, or transmitted in any form or by any means, electronic, mechanical, photocopying, recording, or by any information storage or retrieval system, without the prior written permission of Robinson Residential Design Inc.
 2. All plans are shown as per the information provided in the contract documents. Robinson Residential Design Inc. is not responsible for any errors or omissions in the contract documents.
 3. All plans are shown as per the information provided in the contract documents. Robinson Residential Design Inc. is not responsible for any errors or omissions in the contract documents.
 4. Robinson Residential Design Inc. assumes no liability for any errors, omissions, or any other consequences of any nature whatsoever that may result from the use of these plans, models, or drawings, or any information storage or retrieval system, without the prior written permission of Robinson Residential Design Inc.
 5. Subject to the provisions of the contract documents, Robinson Residential Design Inc. is not responsible for any errors or omissions in the contract documents.

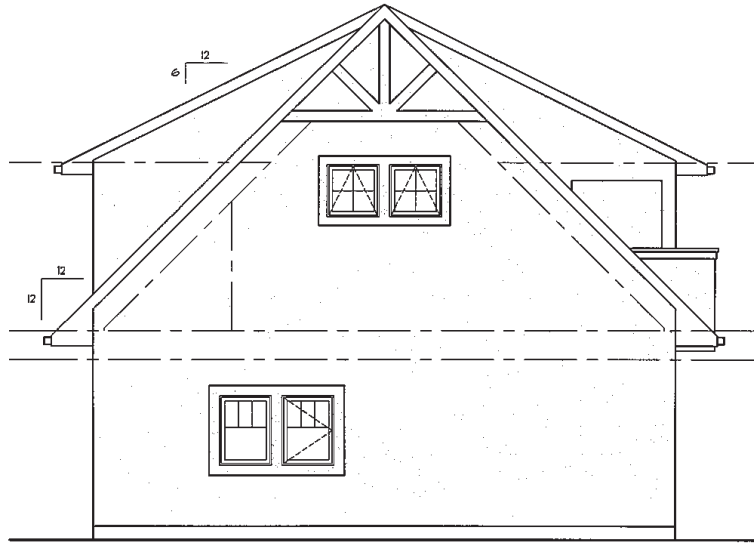

SOUTH ELEVATION
SCALE: 3/16" = 1'-0"

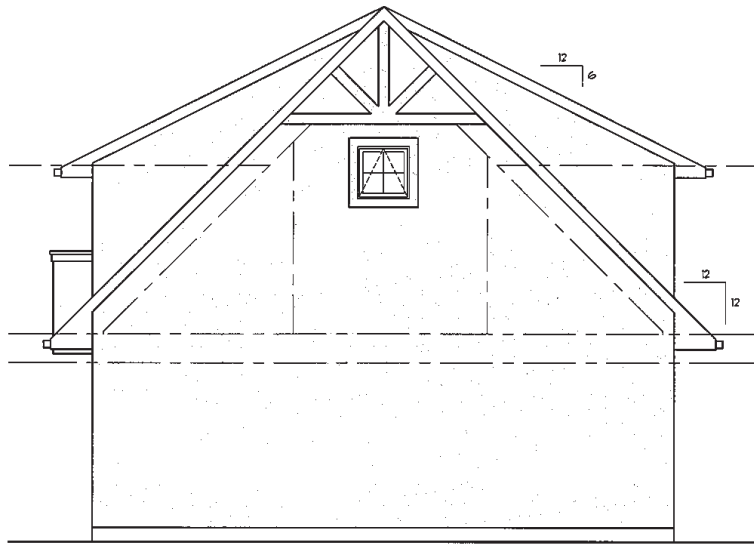

NORTH ELEVATION
SCALE: 3/16" = 1'-0"

ROBINSON RESIDENTIAL
PERSONALIZING HOME DESIGN

PROJECT **GRESS LANEWAY HOME** 2117 EDWARD ST REGINA, SASKATCHEWAN

2332 2ND AVENUE:
REGINA, SASKATCHEWAN
CANADA S4E 1E3
TEL: (306) 352-6617
FAX: (306) 352-6619

DISCLAIMER: 1. Copyright of these plans remains with Robinson Residential Design. No reproduction or reuse is permitted without the express written permission of Robinson Residential Design. All drawings are not to be used for construction without the express written permission of Robinson Residential Design. All drawings are not to be used for construction without the express written permission of Robinson Residential Design.

3. All plans are drawn to suit the Canadian Building Code (CBC). Use for any other jurisdiction is at the user's risk. Robinson Residential Design is not responsible for any errors or omissions in these drawings or for any consequences arising therefrom.

4. Robinson Residential Design Inc. assumes no liability or responsibility for any errors or omissions in these drawings or for any consequences arising therefrom. Robinson Residential Design Inc. is not responsible for any errors or omissions in these drawings or for any consequences arising therefrom.

SCALE
3/16" = 1'-0"

DESIGNED BY
TJH

DRAWN BY
TJH

DATE
MAR 23, 2016

DRAWING NO.

DRAWING TITLE
EXTERIOR ELEVATIONS

A-2