



# GENERAL NOTES

1. BUILDER TO CONFORM TO NATIONAL BUILDING CODE OF CANADA(2010) PART 9.
2. DRAWINGS NOT TO BE SCALED
3. BUILDER SHALL SATISFY THEMSELVES THAT ALL DIMENSIONS, DATUMS, AND INFORMATION SHOWN ARE CORRECT. VERIFY ALL DIMENSIONS ON SITE. DIMENSIONS ARE TAKEN TO EXTERIOR FACE OF WALL SHEATHING AND CENTERLINE OF INTERIOR PARTITIONS UNLESS OTHERWISE NOTED
4. NO MODIFICATIONS PERMITTED TO STRUCTURE W/O WRITTEN APPROVAL OF BUILDER'S STRUCTURAL ENGINEER.
5. WINDOW SIZES SHOWN ARE FOR REFERENCE ONLY. WINDOW SUPPLIER TO PROVIDE NEAREST STANDARD SIZE AND EXACT ROUGH OPENINGS PRIOR TO FRAMING. GENERAL CONTRACTOR TO VERIFY ALL ROUGH OPENINGS SIZES PRIOR TO FRAMING.
6. ALL EXTERIOR FINISHES, MATERIALS AND DETAILS TO BE SPECIFIED BY OWNER. CONFIRM AND COORDINATE ALL DETAILS PRIOR TO COMMENCEMENT OF CONSTRUCTION.

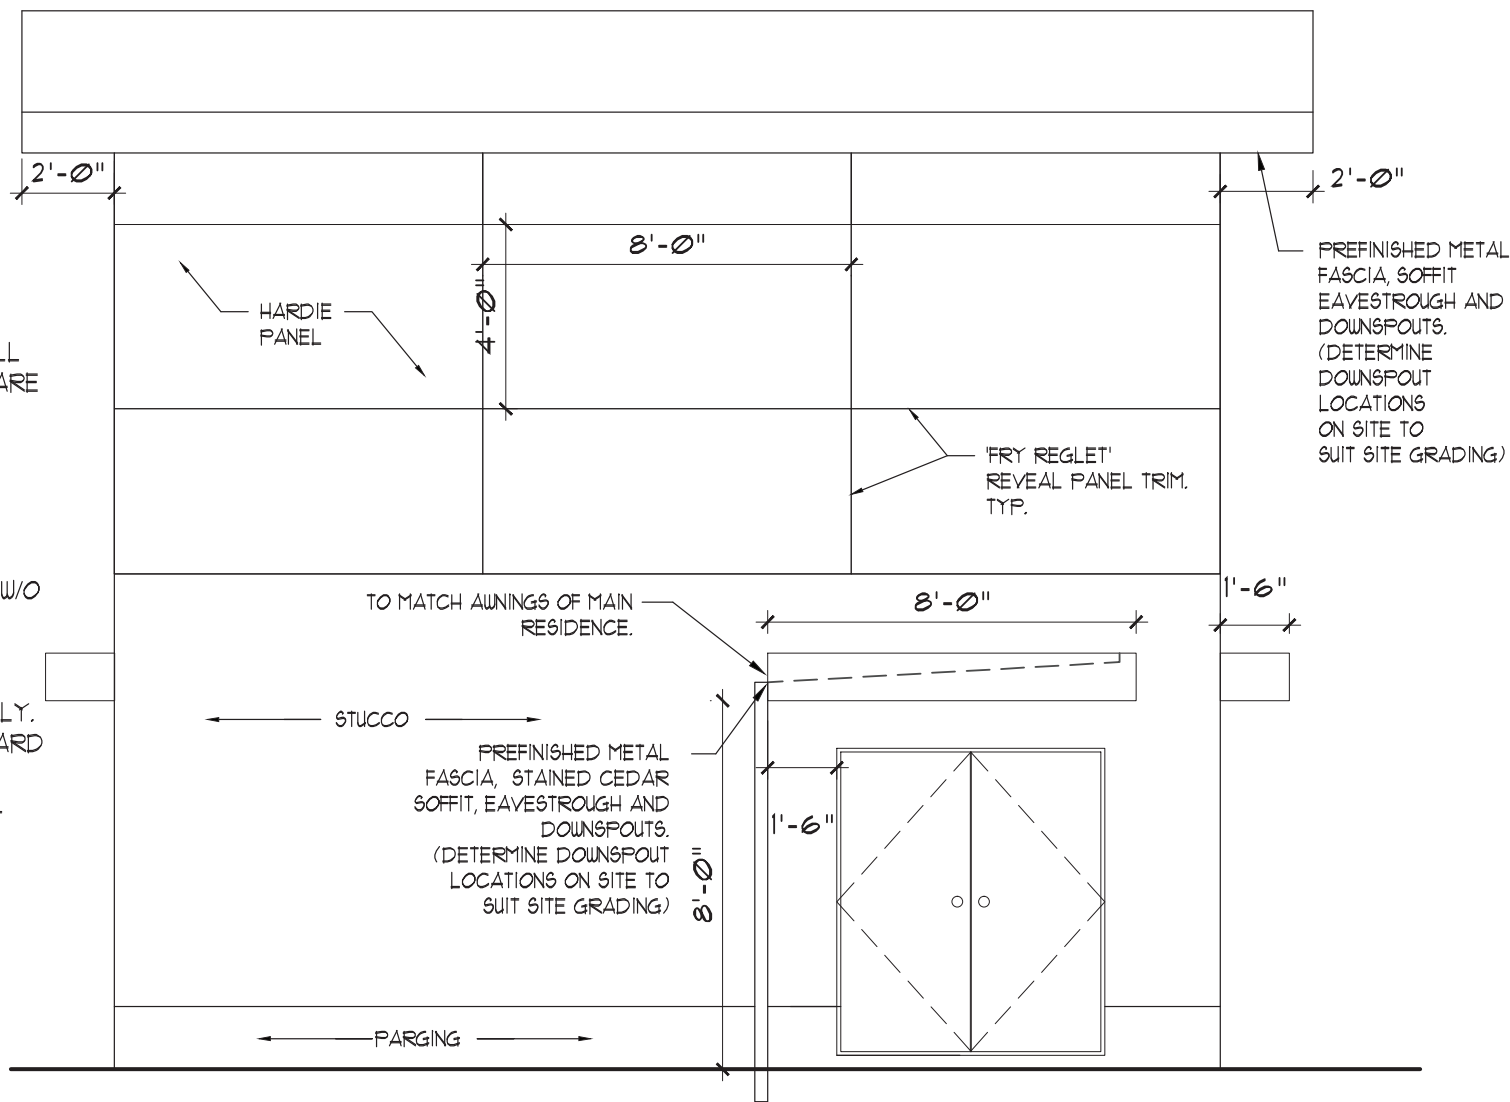


# NORTH ELEVATION - GARAGE

SCALE: 1/4" = 1'-0"

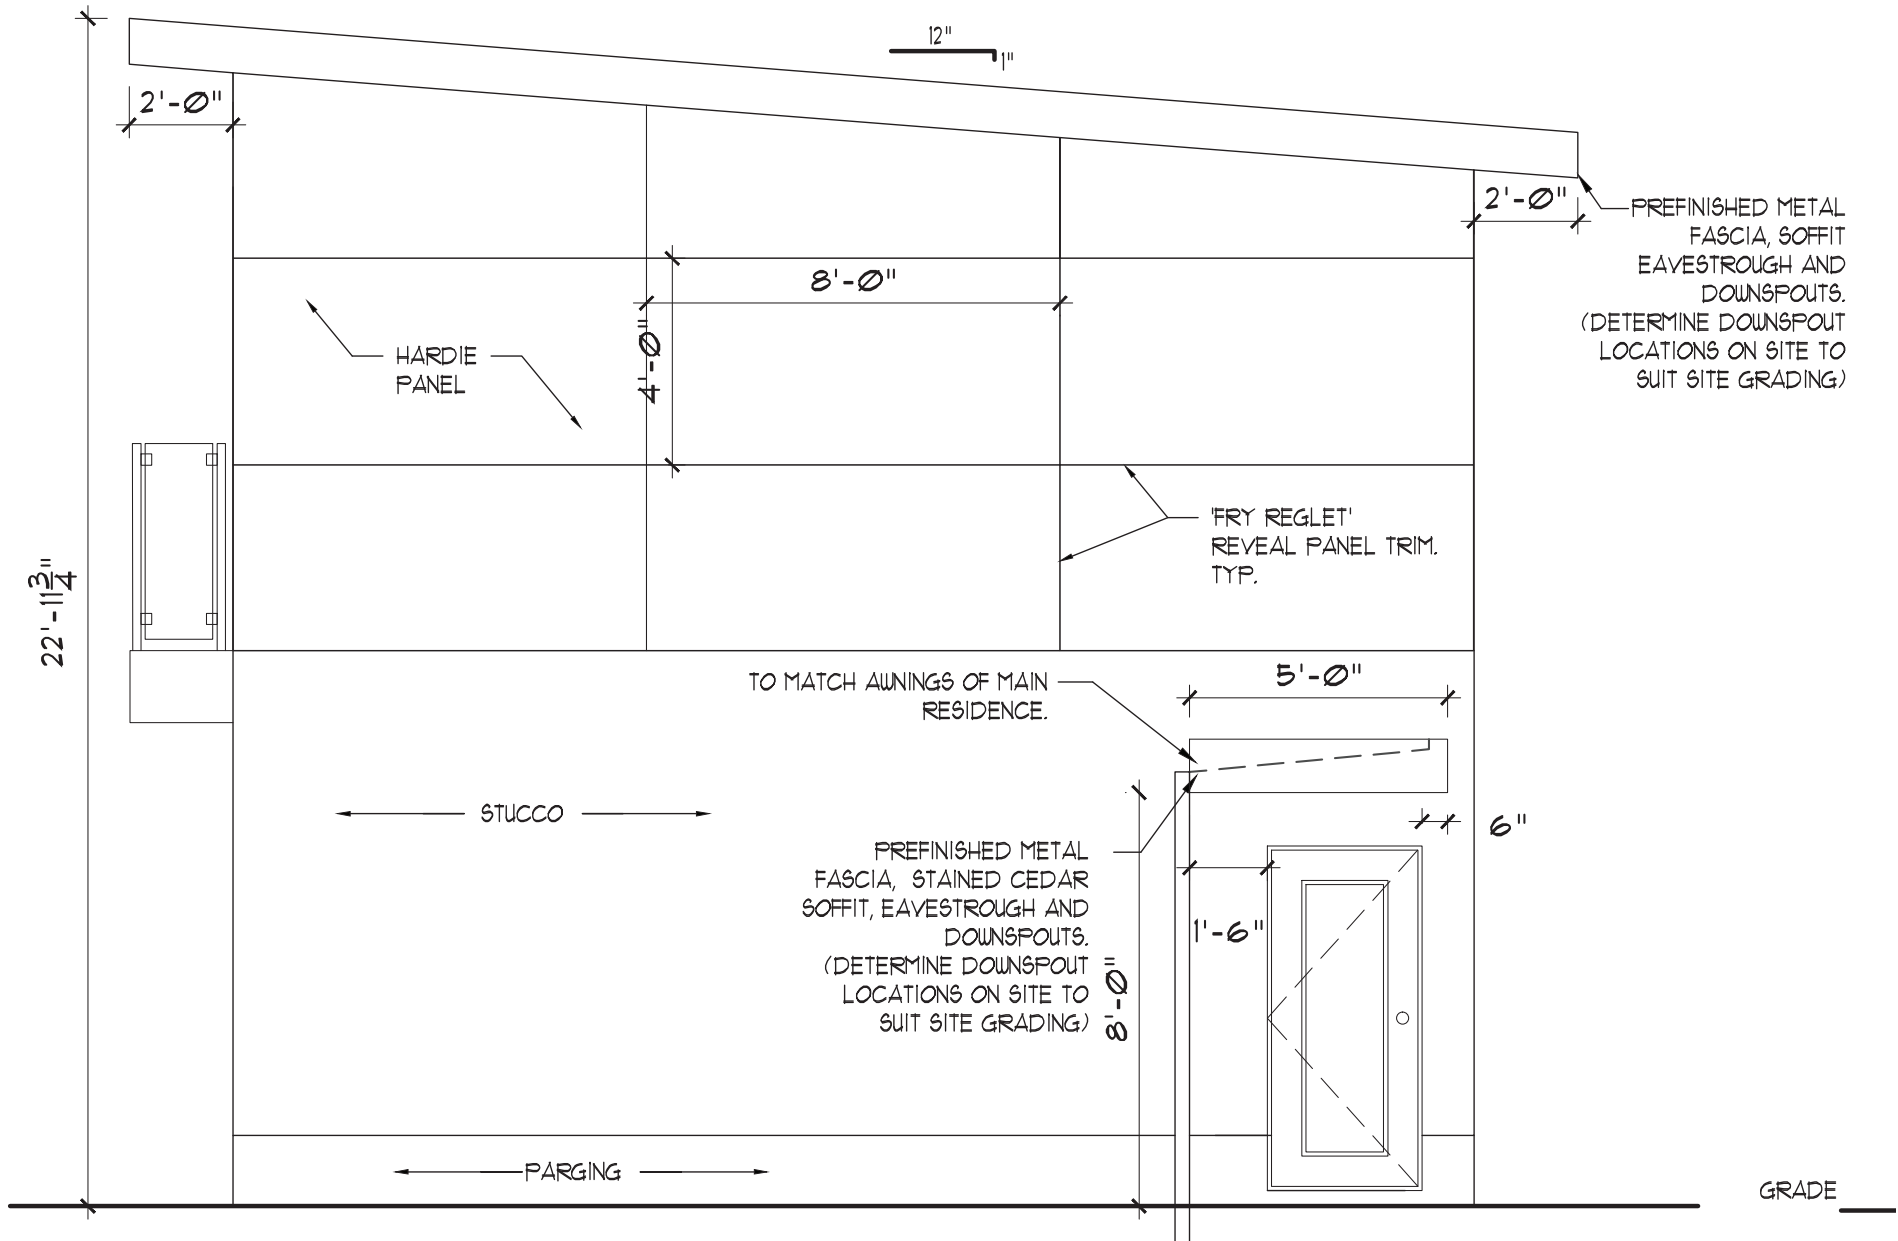


# EAST ELEVATION - GARAGE

SCALE: 1/4" = 1'-0"

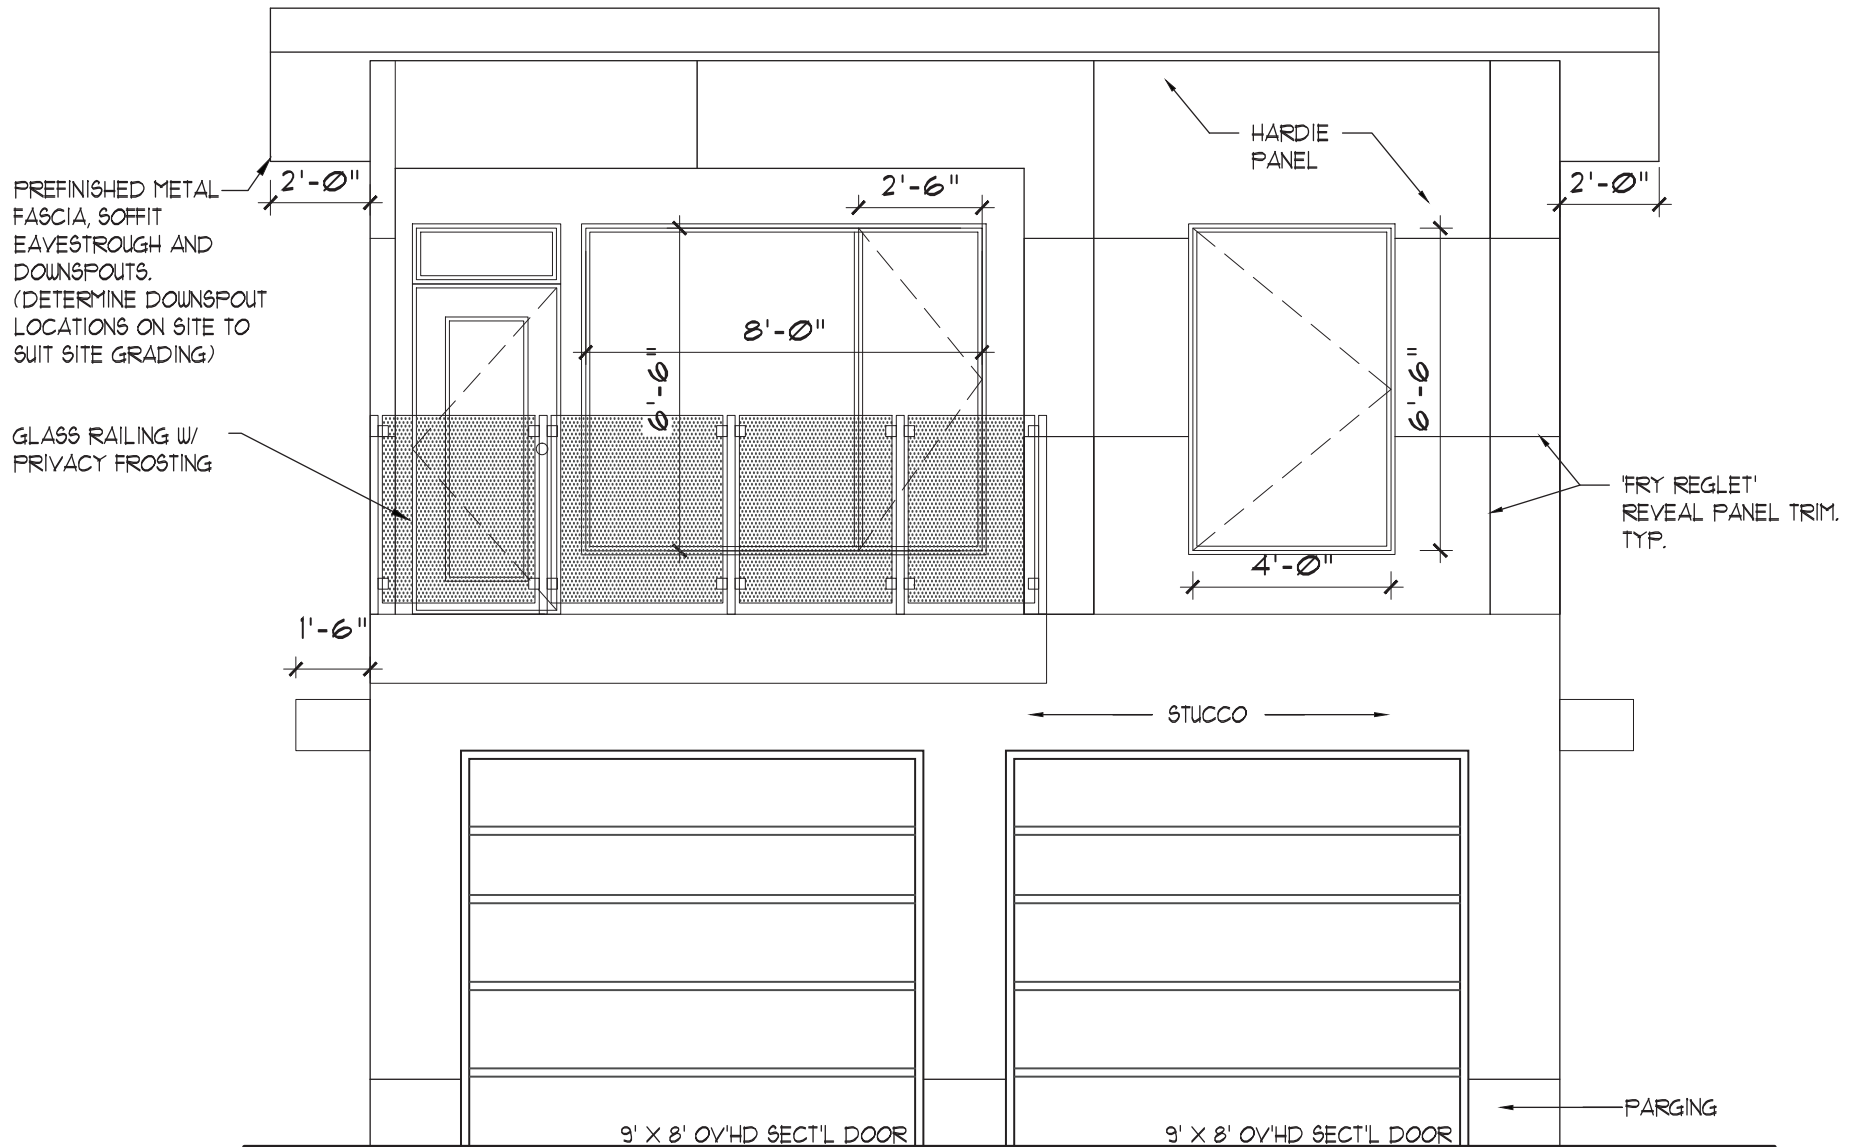


# SOUTH ELEVATION - GARAGE

SCALE: 1/4" = 1'-0"

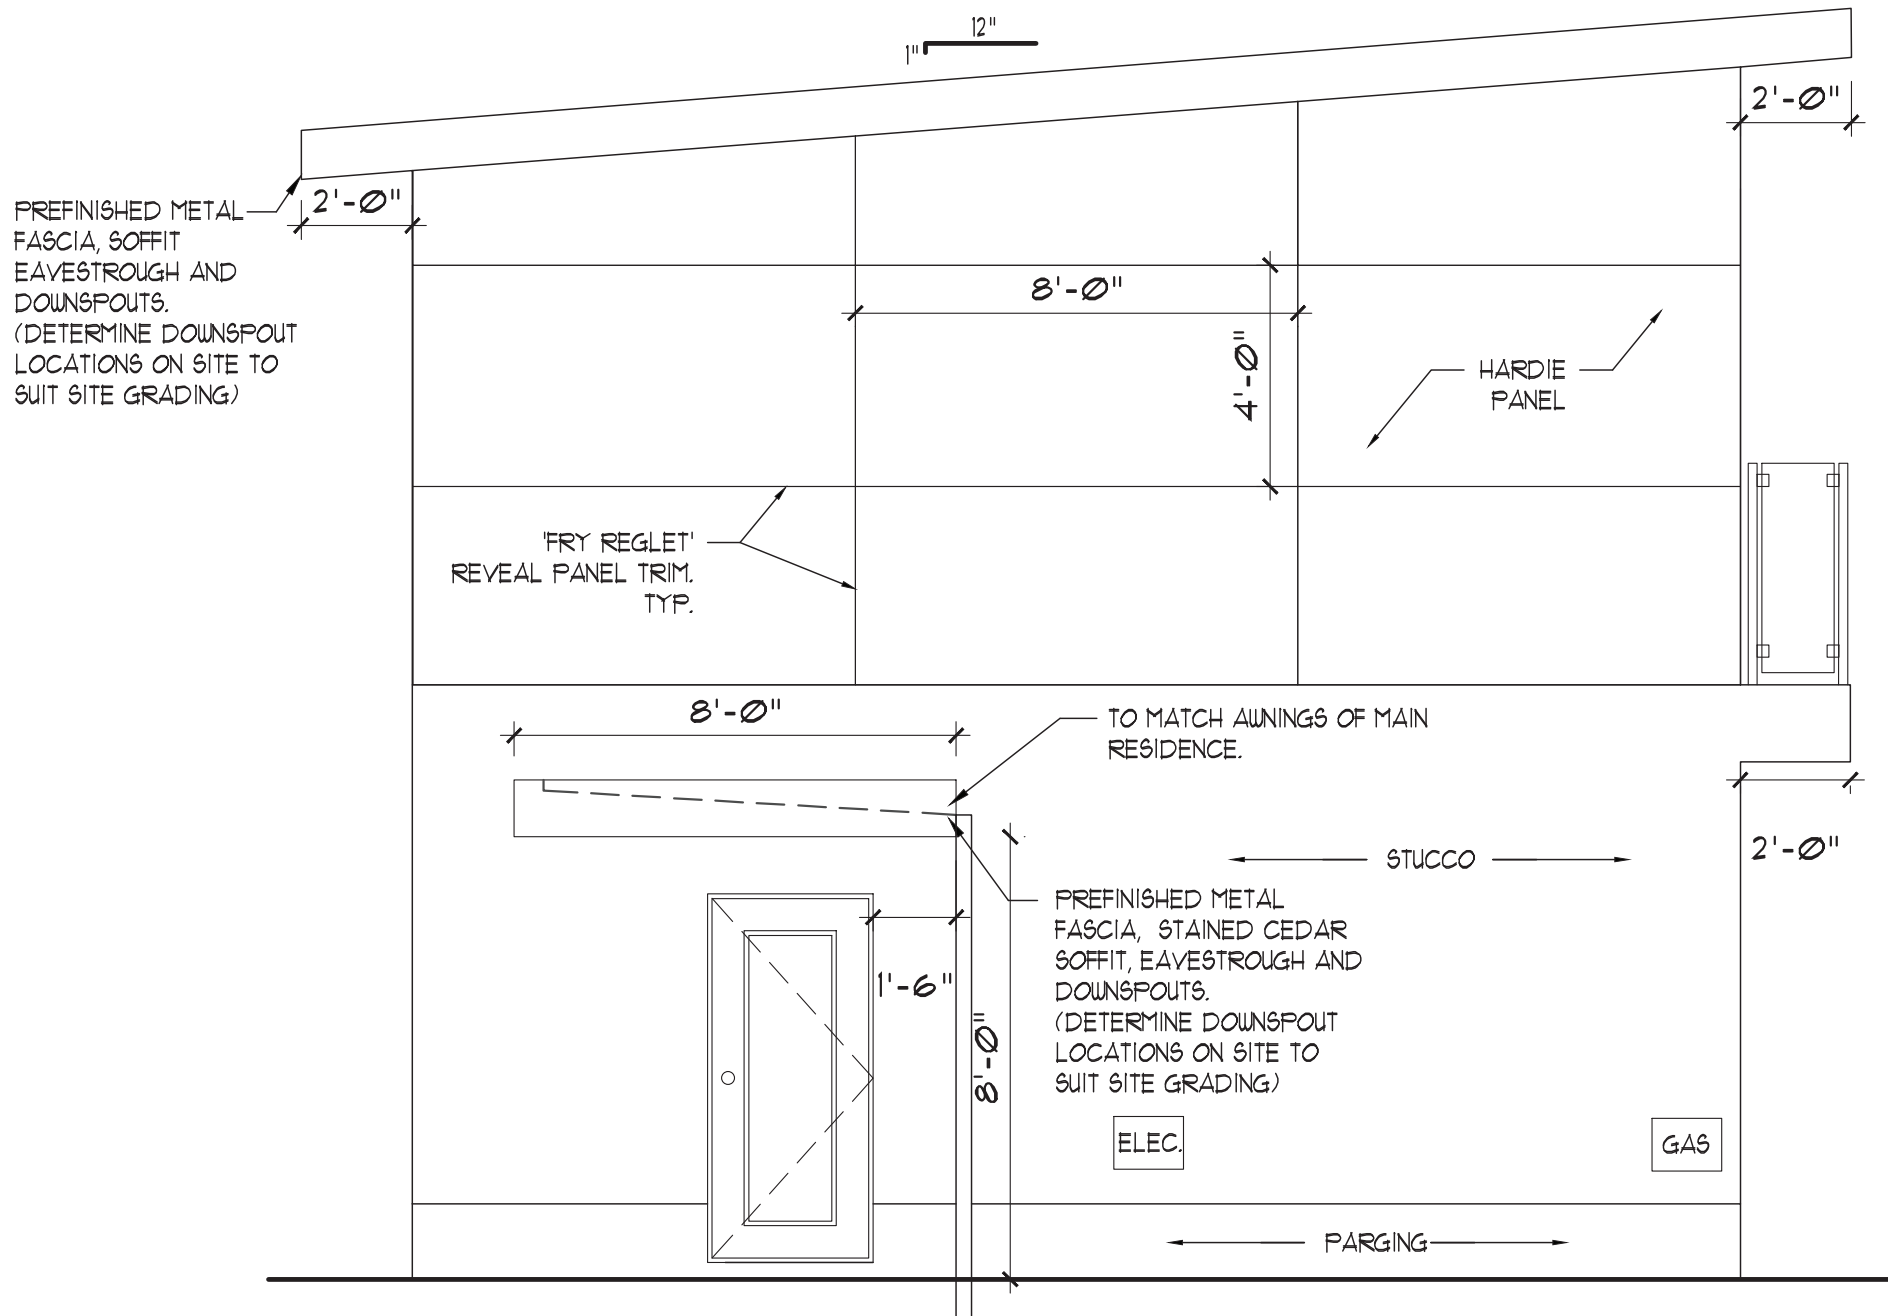

# WEST ELEVATION

SCALE: 1/4" = 1'-0"

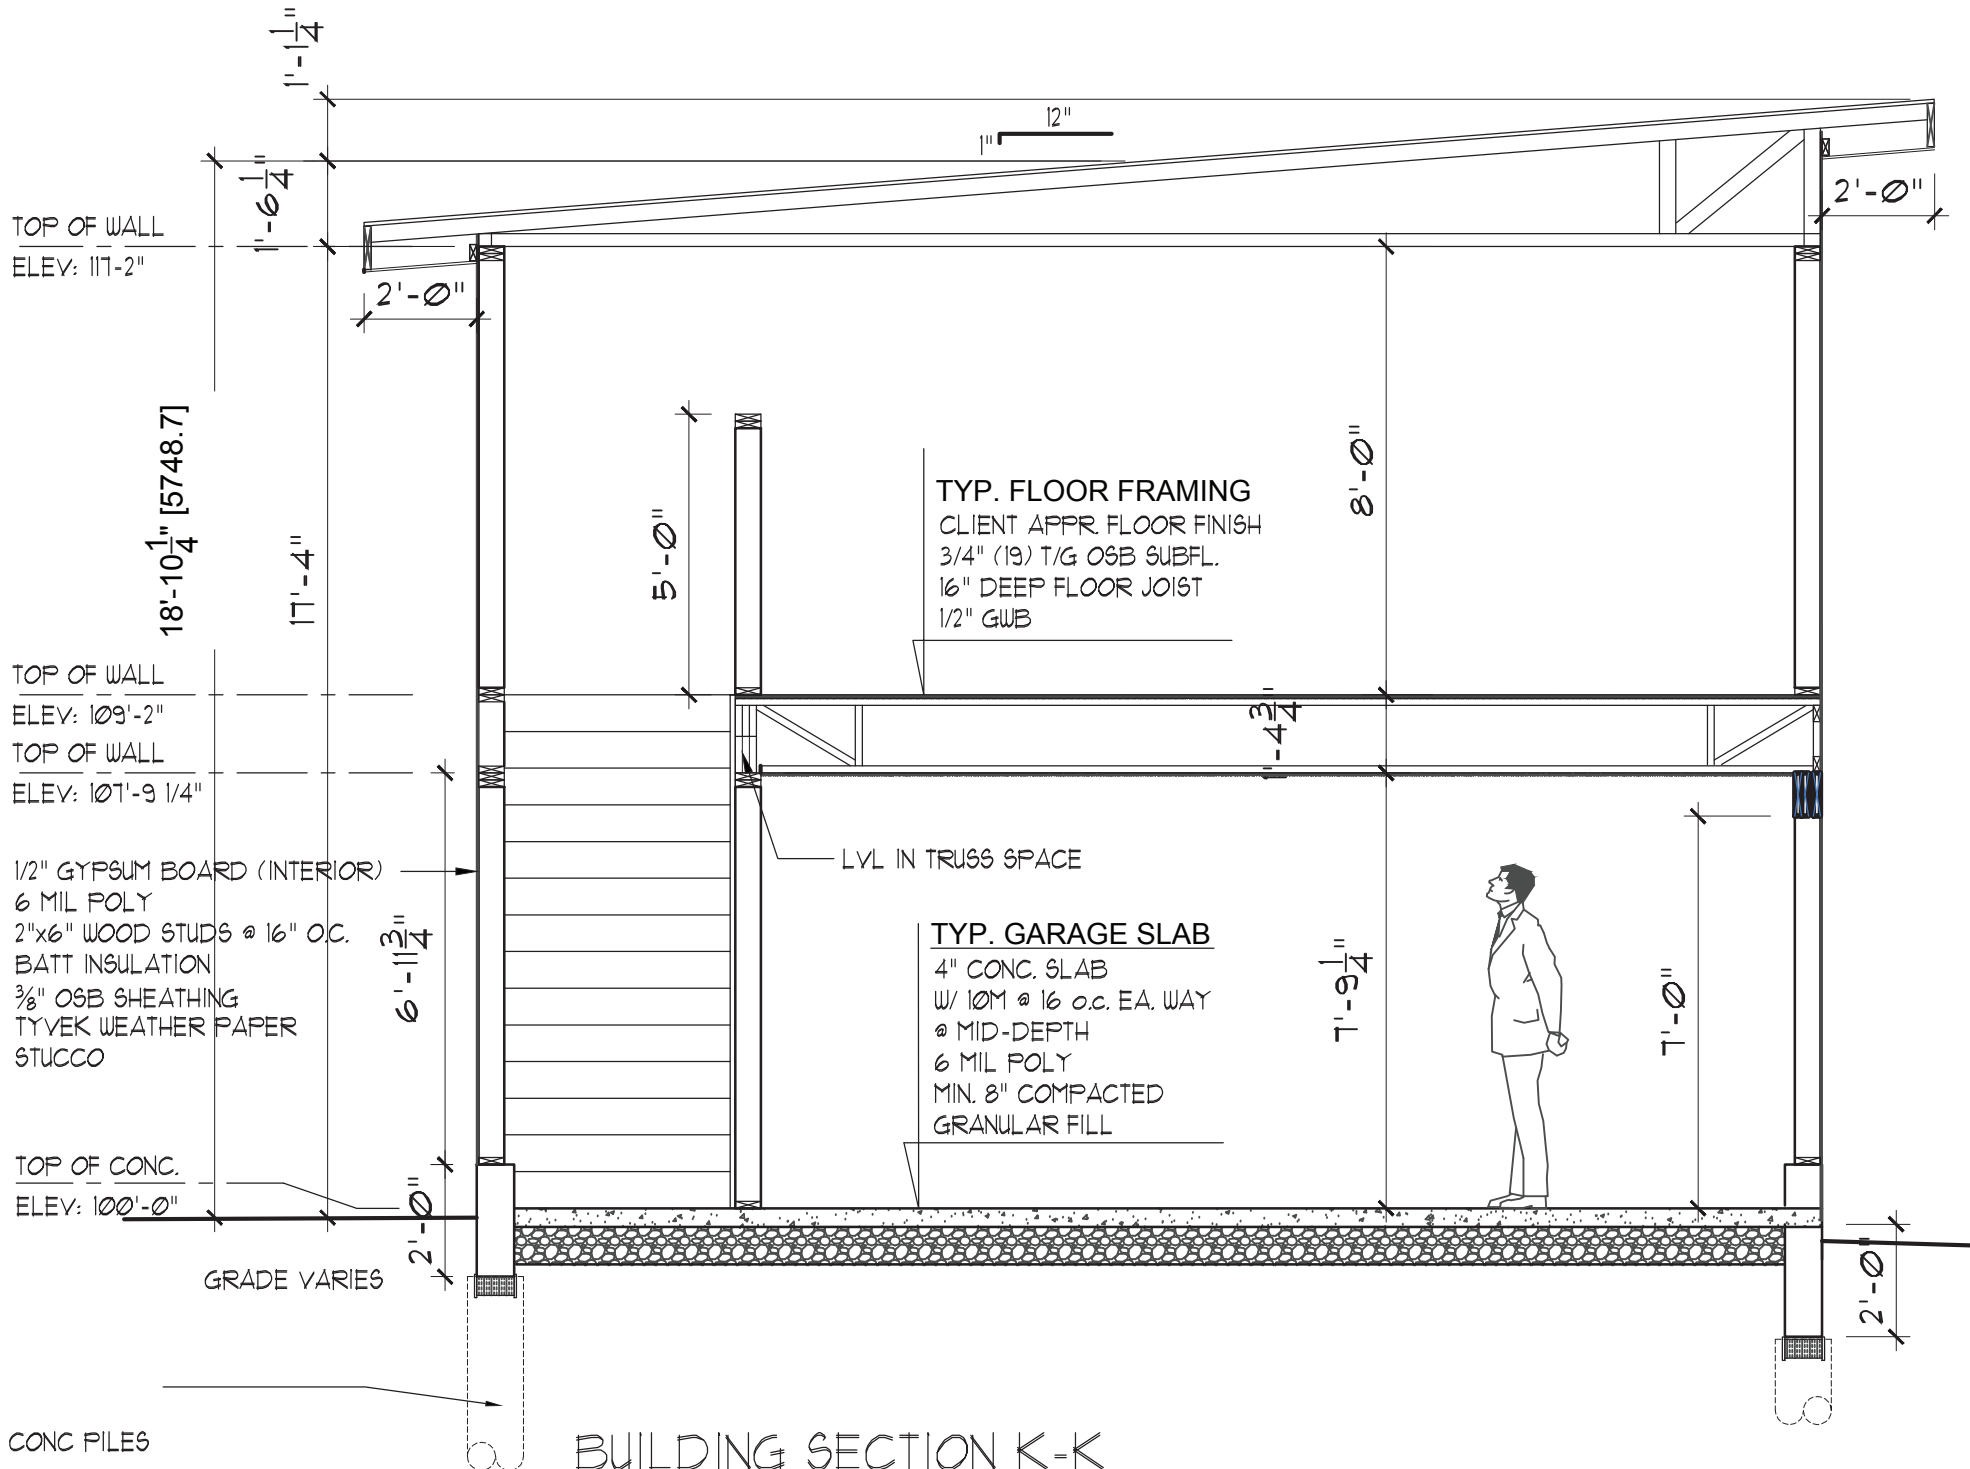

**BUILDING SECTION K-K**

SCALE: 1/4" = 1'-0"