


# Regina Avenue

13.705

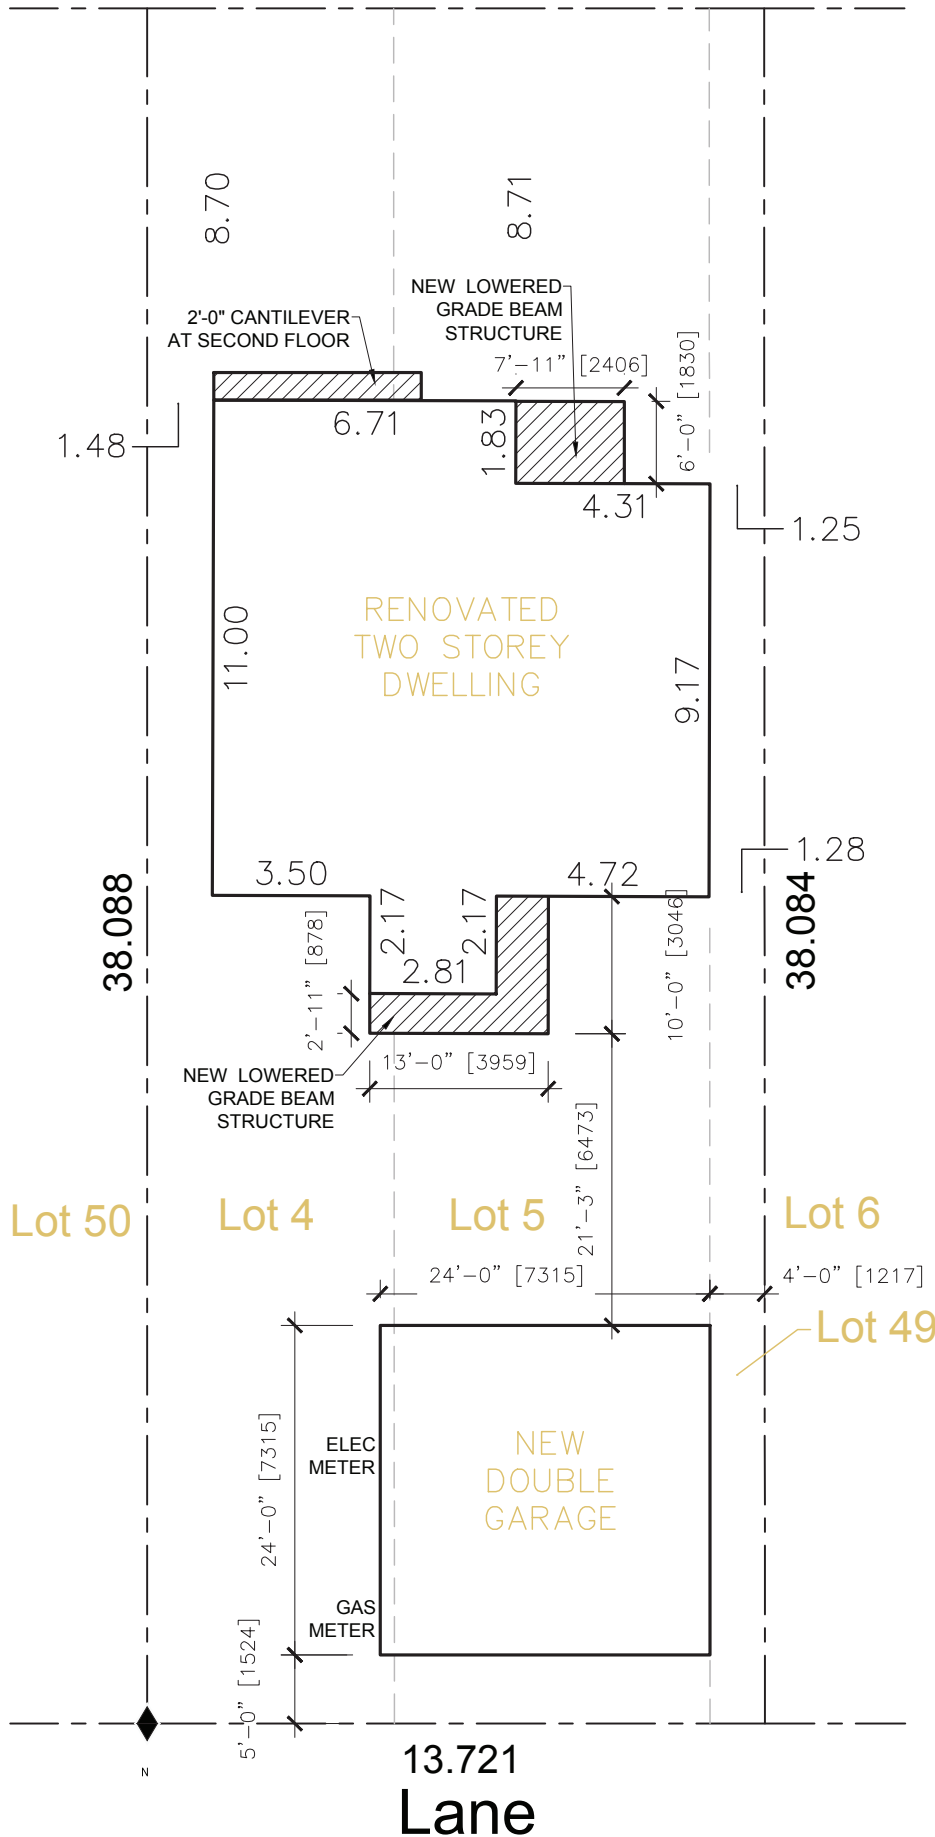

SITE PLAN

SCALE: 1/8" = 1'-0"