



WALL AREA: 589 Sq.Ft.
 % ALLOWED: 7%
 OPENING AREA: 35 Sq.Ft.
 % USED: 5.9%

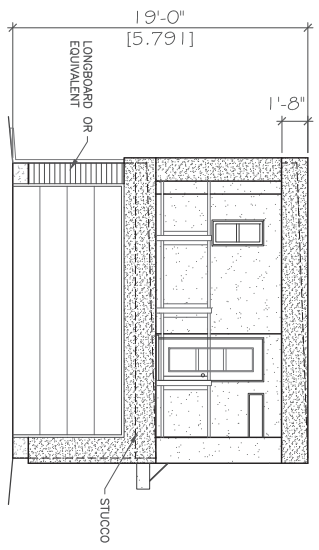

WEST ELEVATION
 SCALE: 1/8" = 1'-0"

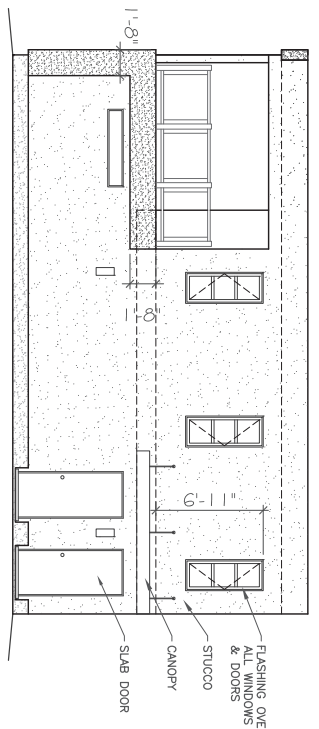

SOUTH ELEVATION
 SCALE: 1/8" = 1'-0"

GENERAL NOTES:


*ALTERED DIMENSIONS DRAFTING AND DESIGN ASSUMES NO LIABILITY OR RESPONSIBILITY FOR ANY ERRORS, OMISSIONS AND ANY INCIDENTAL INDIRECT OR CONSEQUENTIAL DAMAGES WHATSOEVER ARISING FROM THE USE OF THESE DRAWINGS. THE COMPONENTS INDICATED ON THESE DRAWINGS MUST BE REVIEWED AND ENGINEERED BY A LICENSED ARCHITECT OR ENGINEER TO CROSS SECTION FOR FULL WALL, FLOOR AND ROOF ASSEMBLY CALLUPS.

*BUILDER TO CONFORM TO NATIONAL BUILDING CODES AND TO NATIONAL ELECTRICAL CODES. OPERINGS NOT TO BE SCALED.


*BUILDER SHALL CONFIRM THAT ALL DIMENSIONS AND INFORMATION SHOWN ARE CORRECT. VERIFY ALL DIMENSIONS ON SITE. DIMENSIONS ARE TAKEN TO EXTERIOR FACE OF WALL SHEATHING AND CENTERLINE OF INTERIOR WALLS UNLESS NOTED OTHERWISE.

*NO MODIFICATIONS PERMITTED TO STRUCTURE WITHOUT WRITTEN APPROVAL OF THE STRUCTURAL ENGINEER.

*ALL BEAMS AND HEADERS TO BE SIZED BY OTHERS TO SUIT STRUCTURAL LOADING.

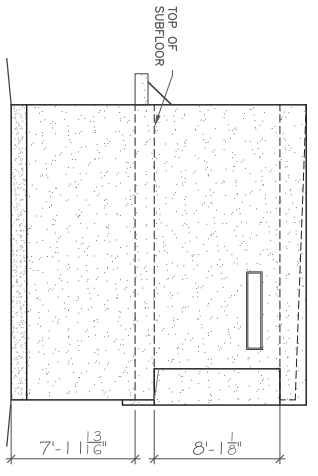

EAST ELEVATION
 SCALE: 1/8" = 1'-0"

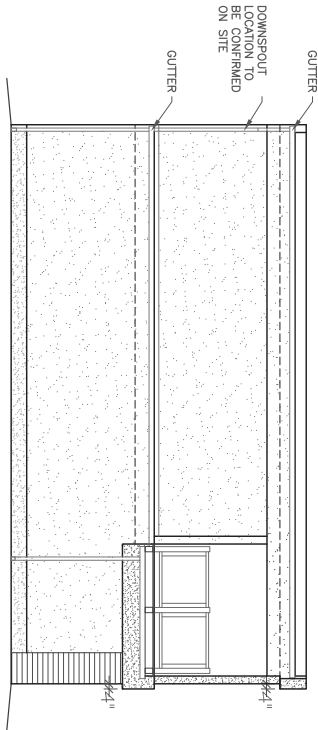

NORTH ELEVATION
 SCALE: 1/8" = 1'-0"

ELECTRICAL NOTES:


*BUILDER TO CONFIRM ELECTRICAL LAYOUT WITH OWNER PRIOR TO CONSTRUCTION.

*ALL EXTERIOR RECEPTACLES TO BE GROUND FAULT CIRCUIT INTERRUPTERS COMPLETE WITH ELECTRICAL CODES AS PER CANADIAN ELECTRICAL CODE.

*ALL RECEPTACLES WITHIN 1.5m OF A SINK ARE TO BE GROUND FAULT CIRCUIT INTERRUPTERS AS PER CANADIAN ELECTRICAL CODE.

NOTE:

*WINDOW SUPPLIER TO SUPPLY NEW WINDOWS AT STANDARD SIZES AS CLOSE TO WINDOW SIZES SHOWN ON DRAWINGS. WINDOW SIZES ARE APPROXIMATE AND SHOULD BE USED AS A GUIDELINE ONLY. CONTRACTOR TO CONFIRM ALL ROUGH OPENINGS PRIOR TO FRAMING ANY WINDOW OR DOOR R.O.'S.

 ALTERED DIMENSIONS DRAFTING AND DESIGN	PLANS DRAWN BY: ALTERED DIMENSIONS DRAFTING AND DESIGN 1932 ATKINSON REGION, SASKATCHEWAN, S4N 2X4 Ph: 306.537.9761 Email: altereddimensions@live.ca	Project Information: CUSTOM 1932 ATKINSON LOT: 18 BLOCK: 10 PLAN #: G384 BROTHERS ANNEX	Drawing Title: ELEVATIONS Print Date: March 23, 2016	APPROVAL COPY	SCALE 1/8" = 1'-0" DO NOT SCALE DRAWINGS	DWG. NO. A-1	APPROVAL INITIALS CLIENT