

www.robinsonplans.com  
A DIVISION OF ROBINSON RESIDENTIAL DESIGN INC.

2322 2ND AVENUE  
REGINA, SASKATCHEWAN  
CANADA S4R 1K3  
TOLL FREE: 1-877-352-6617  
FAX: (306) 332-6619

PROJECT

REYNAR

SCALE  
3/16" = 1'-0"

DATE  
MAR 28, 2016

DRWN BY  
S.P.

BASE PLAN #  
BRADFORD

CHK'D BY  
J.R.


DRAWING TITLE  
EXTERIOR ELEVATIONS

DRAWING NO.


A-1

DISCLAIMER  
1. Copyright of these plans remains with Robinson Residential Design Inc. Duplication or these plans in whole or in part is strictly prohibited without prior written consent from Robinson Residential Design Inc.  
2. Drawings are not to be scaled.

3. All plans are drawn to suit the Canadian National Building Code (CBC) and International Residential Code (IRC).  
Due to local building codes, zoning regulations and other conditions, there may be required by local building officials prior to construction of structural components indicated on these drawings that the re-work and engineering by a licensed architect or engineer.  
4. Robinson Residential Design Inc. assumes no liability or responsibility for any errors, omissions and omissions of technical or other data, or any other information or drawings from the use of these drawings or the information provided thereon.

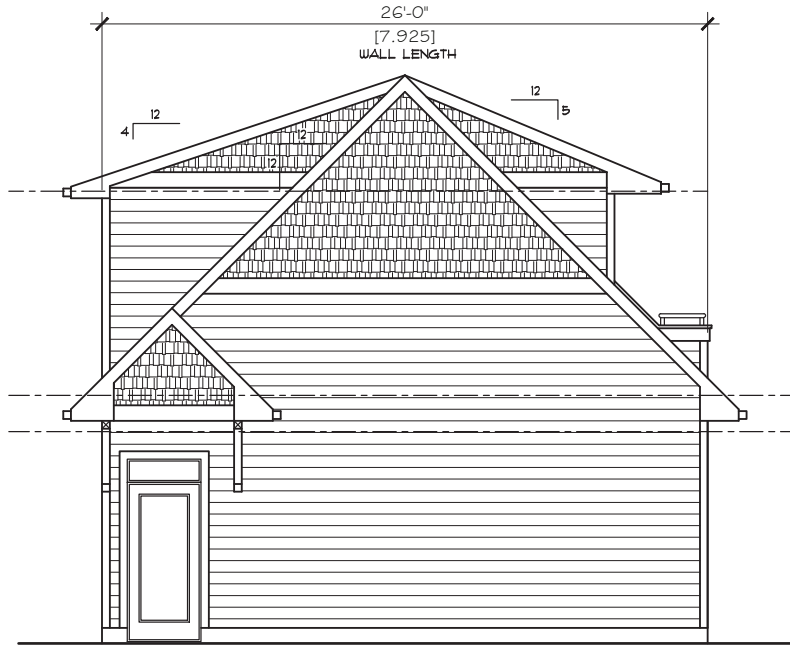

**LEFT ELEVATION**  
SCALE: 3/16" = 1'-0"

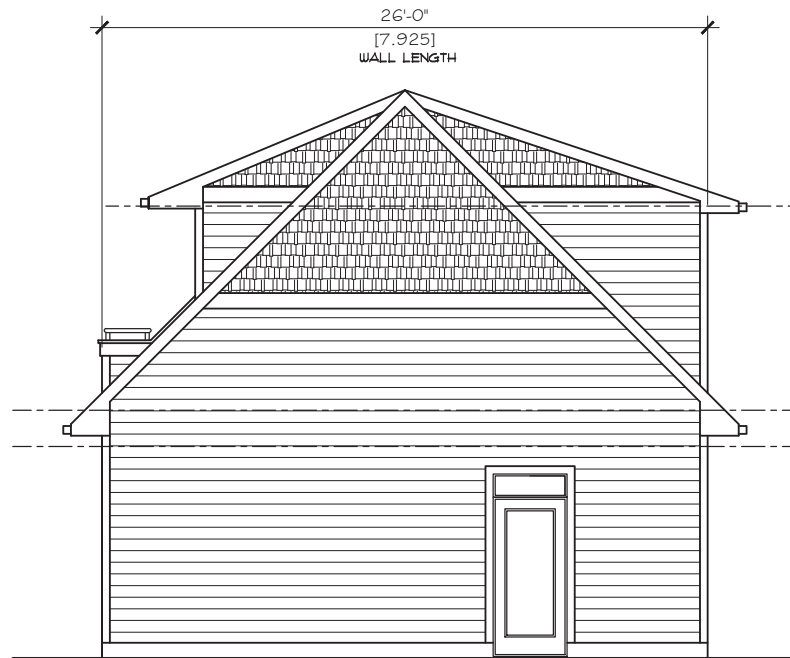

**RIGHT ELEVATION**  
SCALE: 3/16" = 1'-0"

www.robinsonplans.com  
A DIVISION OF ROBINSON RESIDENTIAL DESIGN INC.

2322 2ND AVENUE  
REGINA, SASKATCHEWAN  
CANADA S4R 1K3  
TOLL FREE: 877-352-6617  
FAX: (306) 352-6619

PROJECT

REYNAR

SCALE

3/16" = 1'-0"

DRWN BY

S.P.

CHK'D BY

J.R.

DRAWING TITLE

EXTERIOR ELEVATIONS

DRAWING NO.

A-2

1. Copyright of these plans remains with Robinson Residential Design Inc. Duplication or reproduction in any form or by any means without written permission is strictly prohibited. Robinson Residential Design Inc. is not responsible for any errors or omissions in these drawings or for any consequences arising from the use of these drawings or for any damages, direct or indirect, resulting from the use of these drawings or for any information provided thereon.

2. Drawings are not to be scaled.

3. All plans are drawn to suit the Canadian National Building Code (CNBC) and International Residential Code (IRC). Due to local building codes, zoning regulations and other conditions, there may be required by local authority corrections to be made to these drawings. Robinson Residential Design Inc. is not responsible for any errors or omissions in these drawings or for any consequences arising from the use of these drawings or for any information provided thereon.

4. Robinson Residential Design Inc. assumes no liability or responsibility for any errors or omissions in these drawings or for any consequences arising from the use of these drawings or for any information provided thereon.

DATE

MAR 28, 2016

BASE PLAN #

BRADFORD