
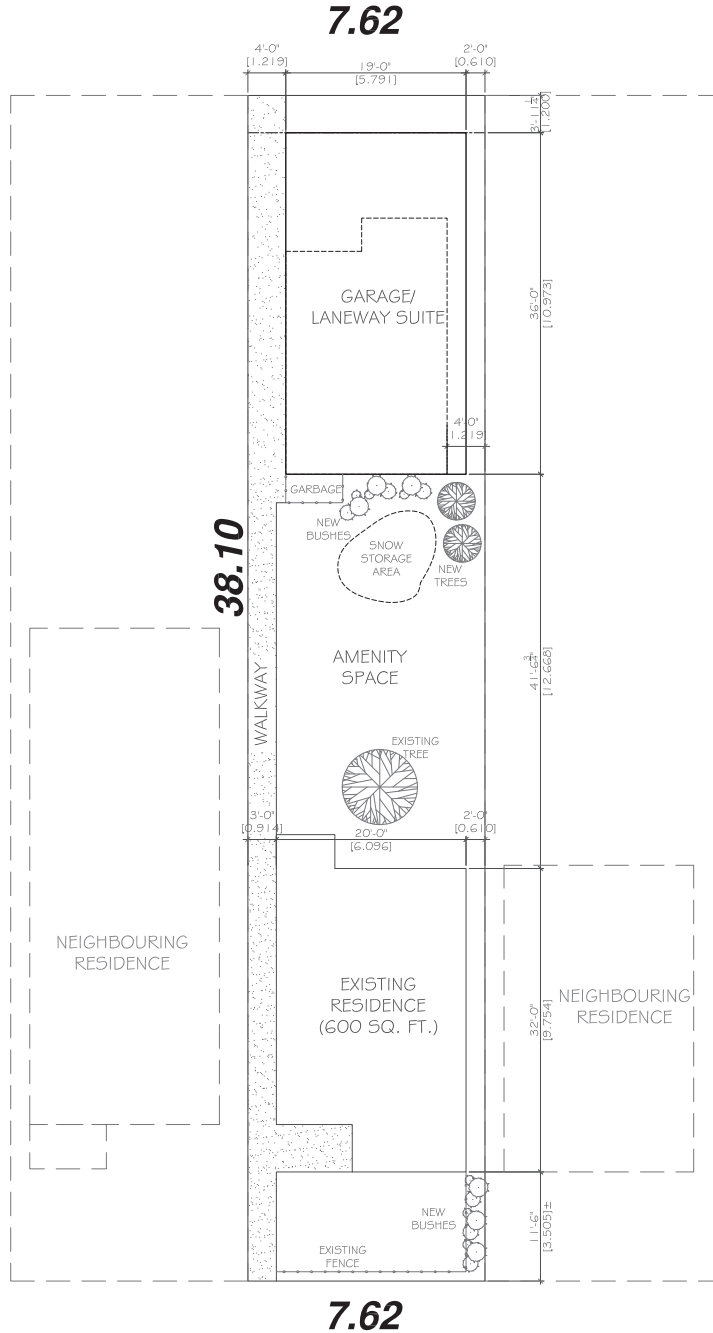



ALL EASEMENTS TO BE DETERMINED ON SITE

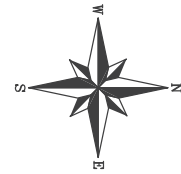

# 1932 ATKINSON

LOT INFORMATION CALCULATION:  
 LOT AREA - 3123 SQ.FT.  
 EXISTING RESIDENCE COVERAGE - 600 SQ.FT.  
 GARAGE/LANEWAY SUITE COVERAGE - 684 SQ.FT.  
 PERCENTAGE OF LOT COVERAGE = 41.1%

 EXTENT OF POURED CONCRETE SHOWN HATCHED

 ALTERED DIMENSIONS DRAFTING AND DESIGN	PLANS DRAWN BY: ALTERED DIMENSIONS DRAFTING AND DESIGN 2813 M-ARA STREET REGINA, SASKATCHEWAN S4N 2X4 Ph: 306.537.9761 Email: altereddimensions@live.ca	Project Information: CUSTOM 1932 ATKINSON LOT: 18 BLOCK: 10 PLAN #: G384 BROTHERS ANNEX	Drawing Title: PLOT PLAN  Print Date: March 24, 2016	<b>APPROVAL COPY</b>		APPROVAL INITIALS	
				SCALE N.T.S. DO NOT SCALE DRAWINGS	DWG. NO. <b>P-1</b>	CLIENT	